


SITE PLAN


SCALE 1:250 (A1)
SCALE 1:500 (A3)

NOTE:
CT 5395/754, CT 5786/734 & CT 5786/735
TO BE MERGED INTO ONE TITLE

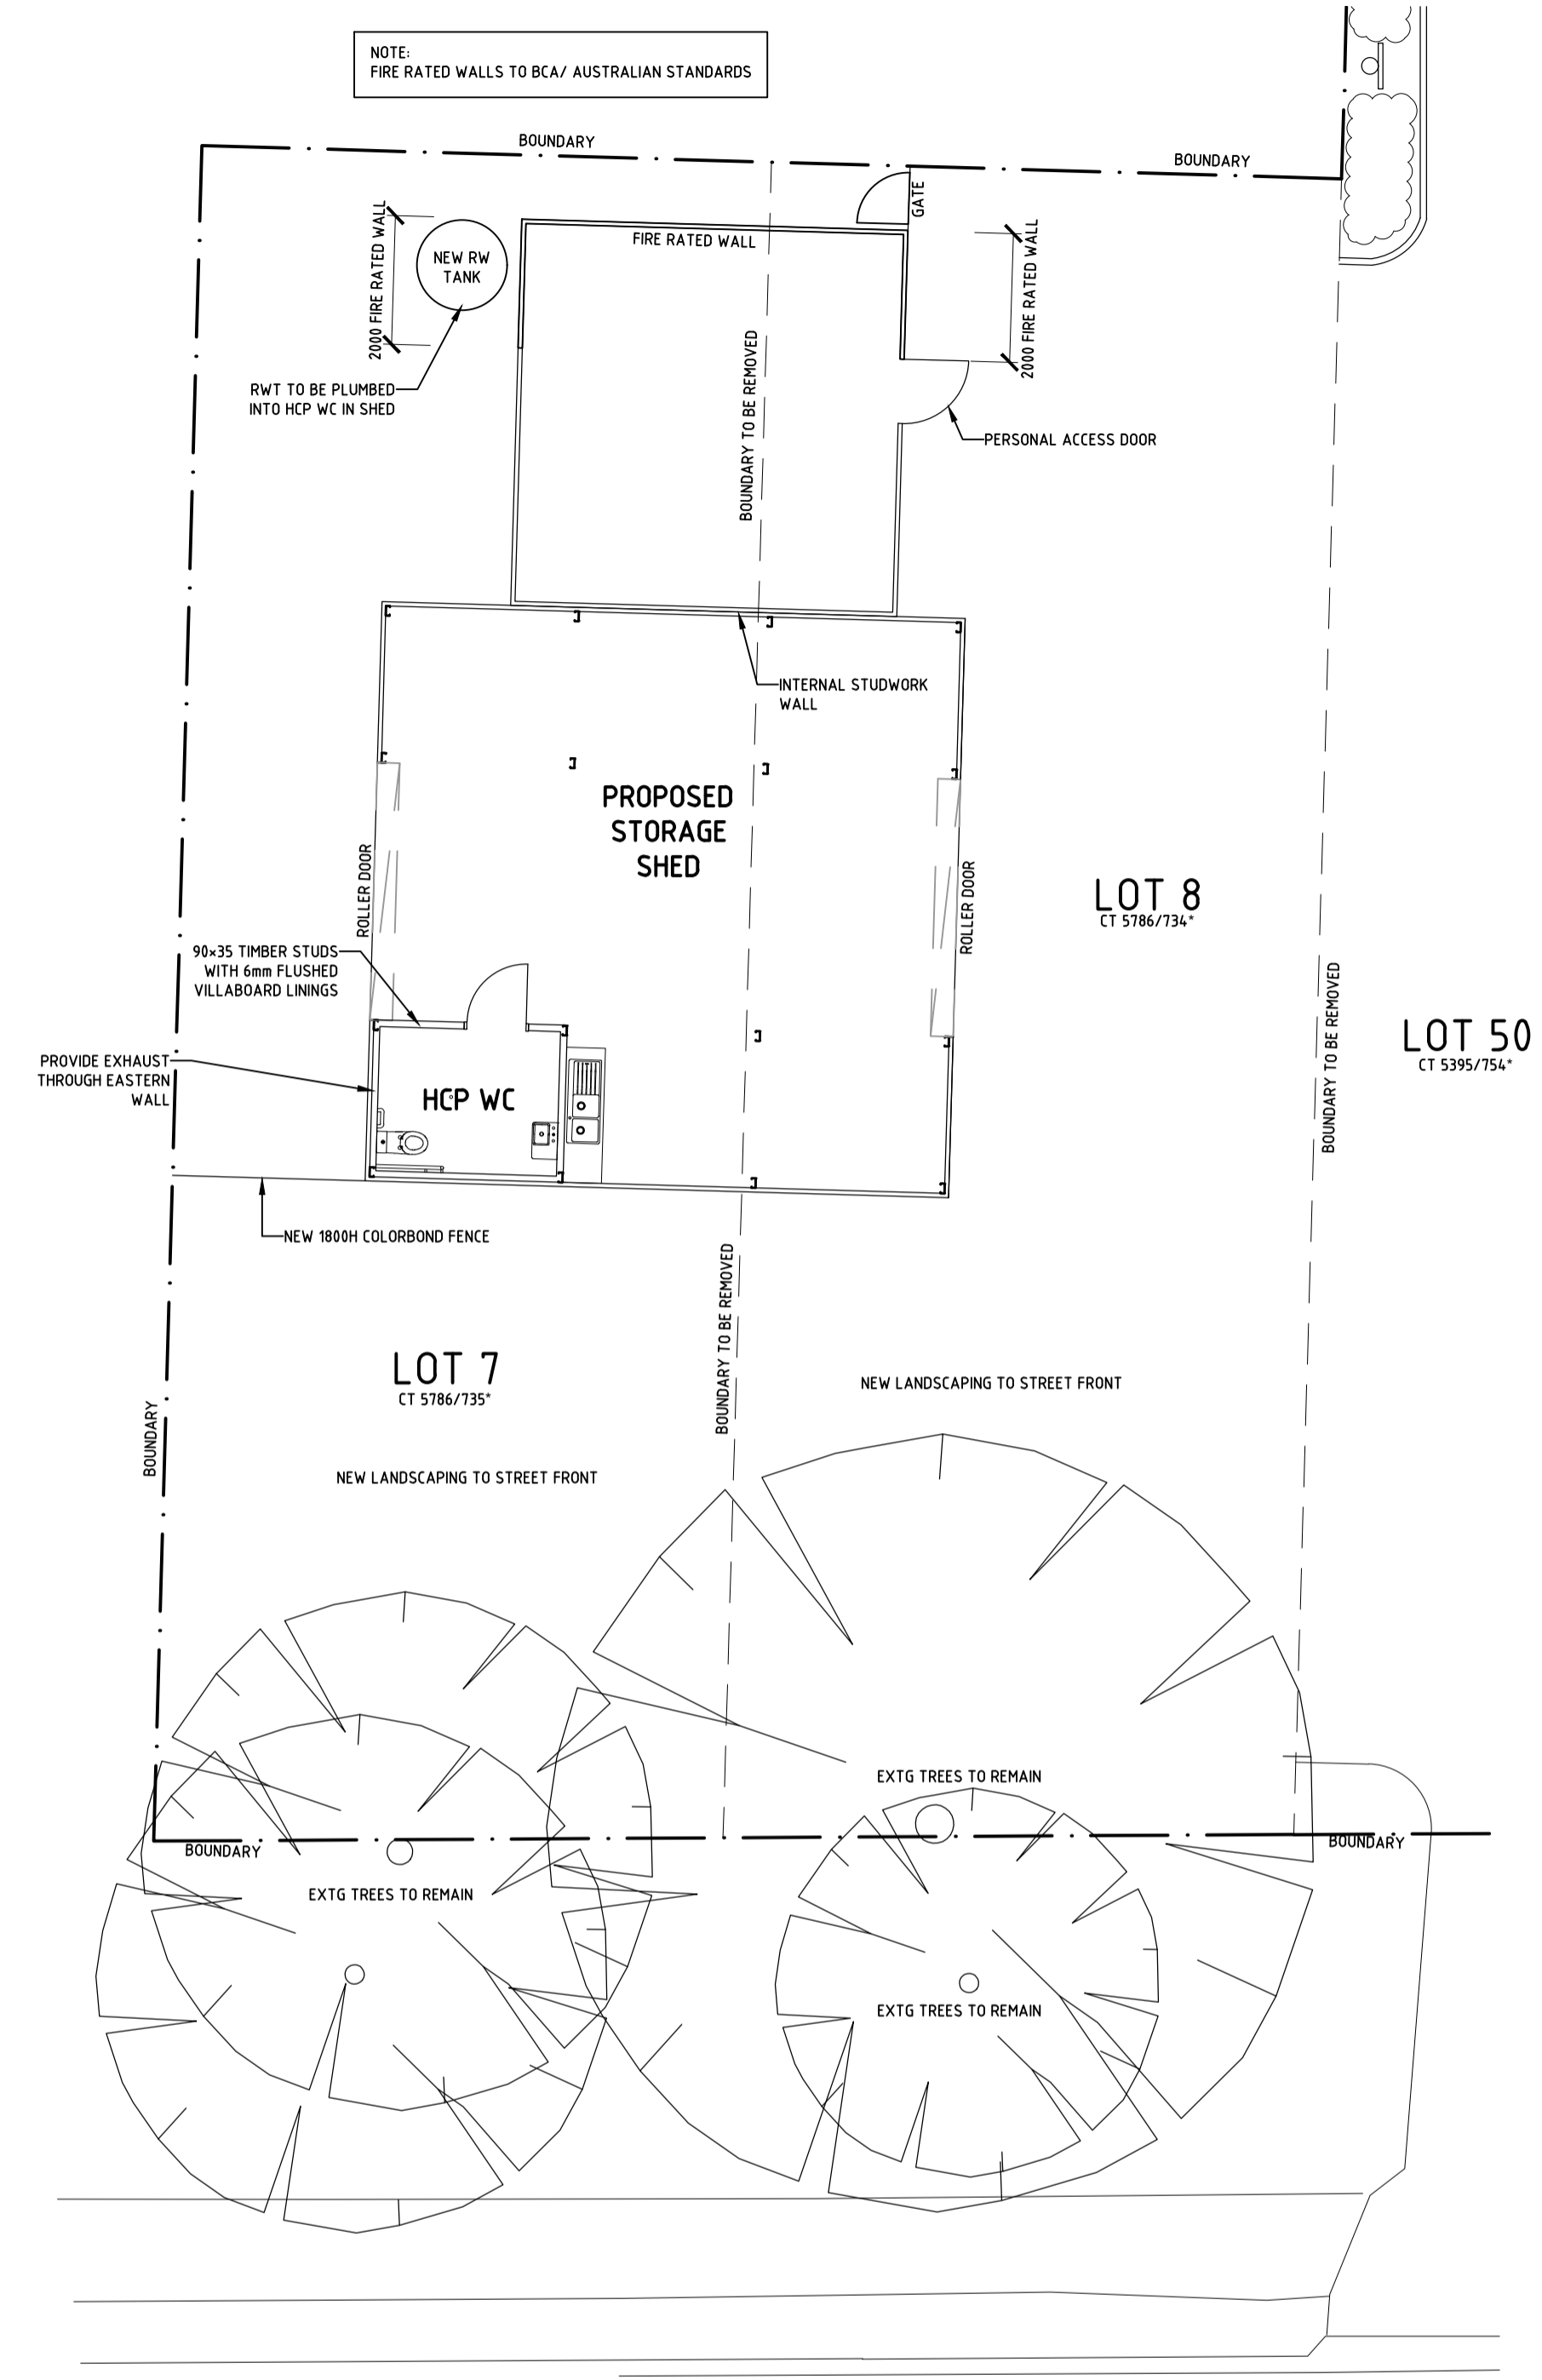


FLOOR PLAN

SCALE 1:100 (A1)
SCALE 1:200 (A3)

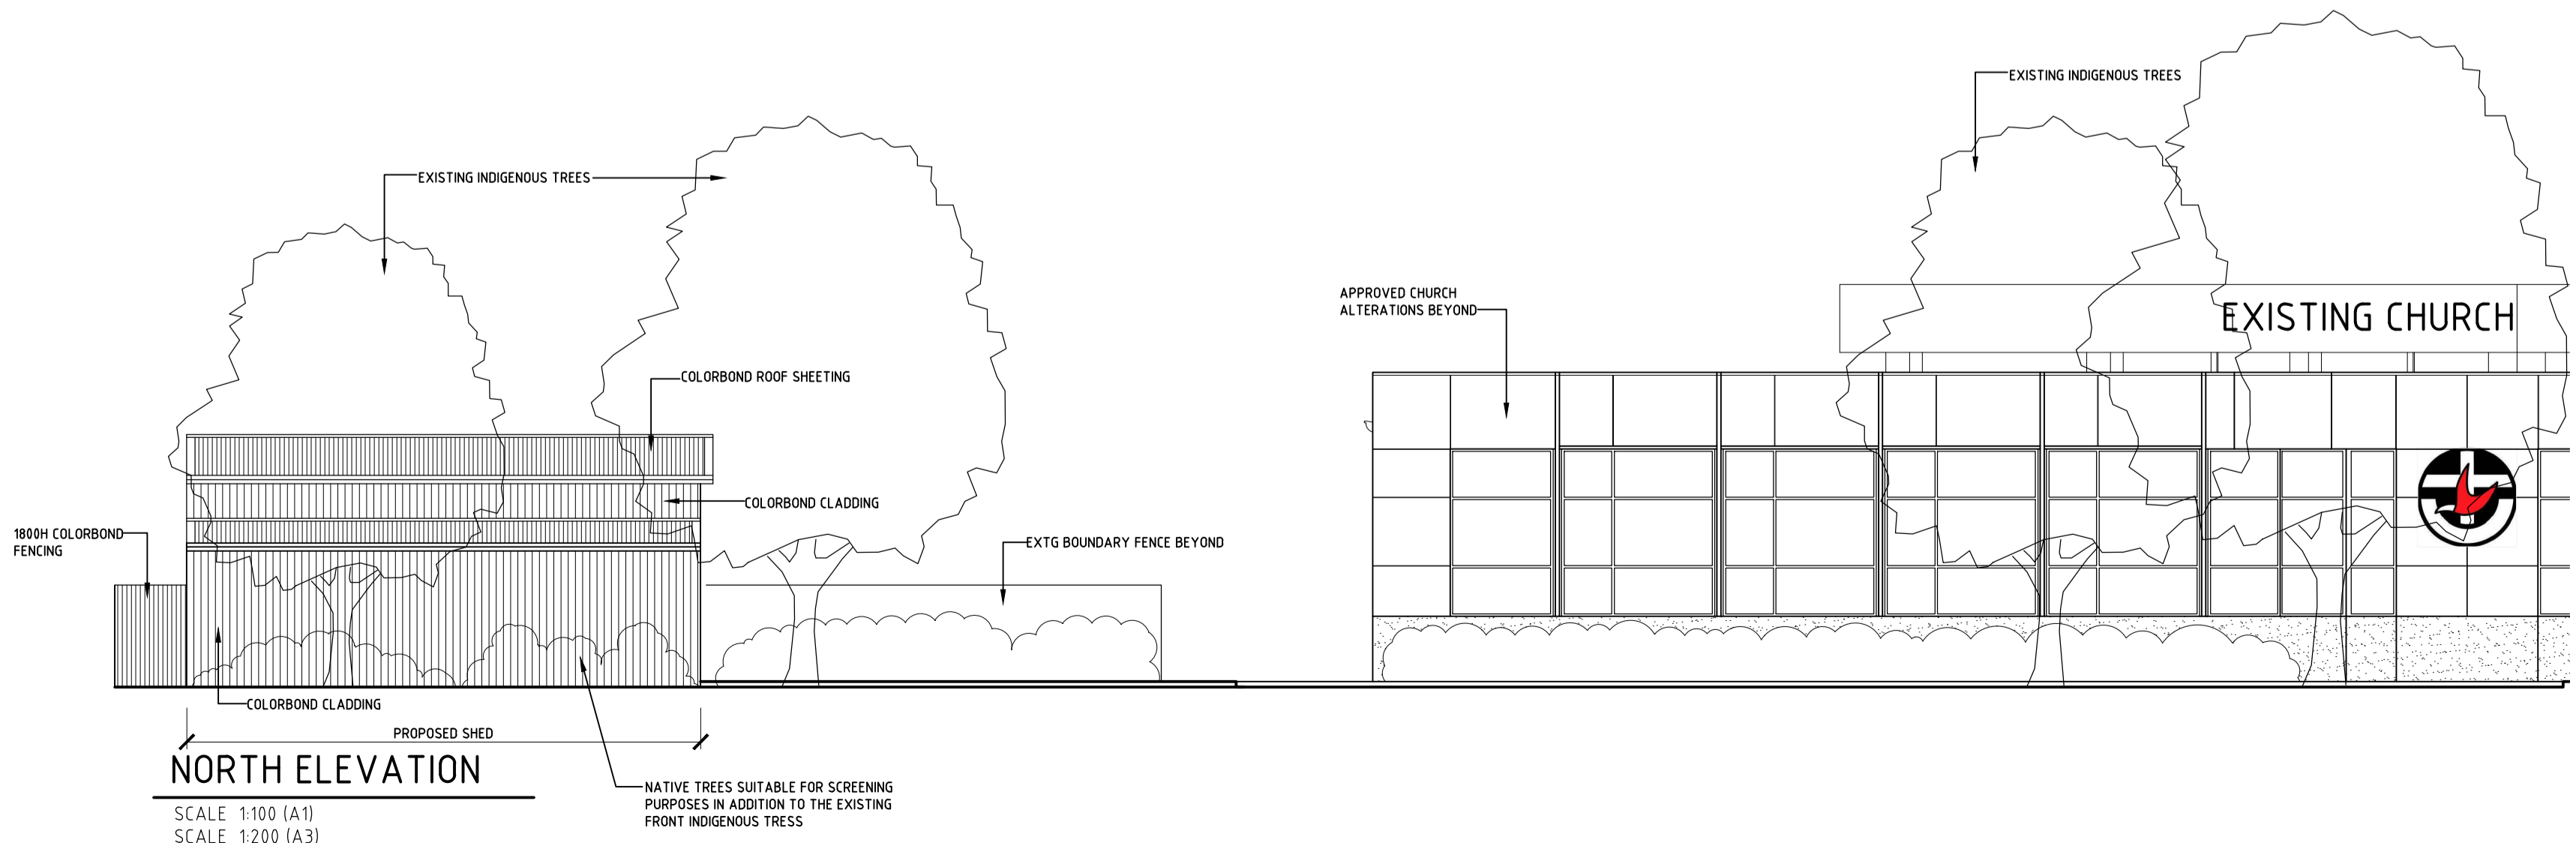

NORTH ELEVATION

SCALE 1:100 (A1)
SCALE 1:200 (A3)

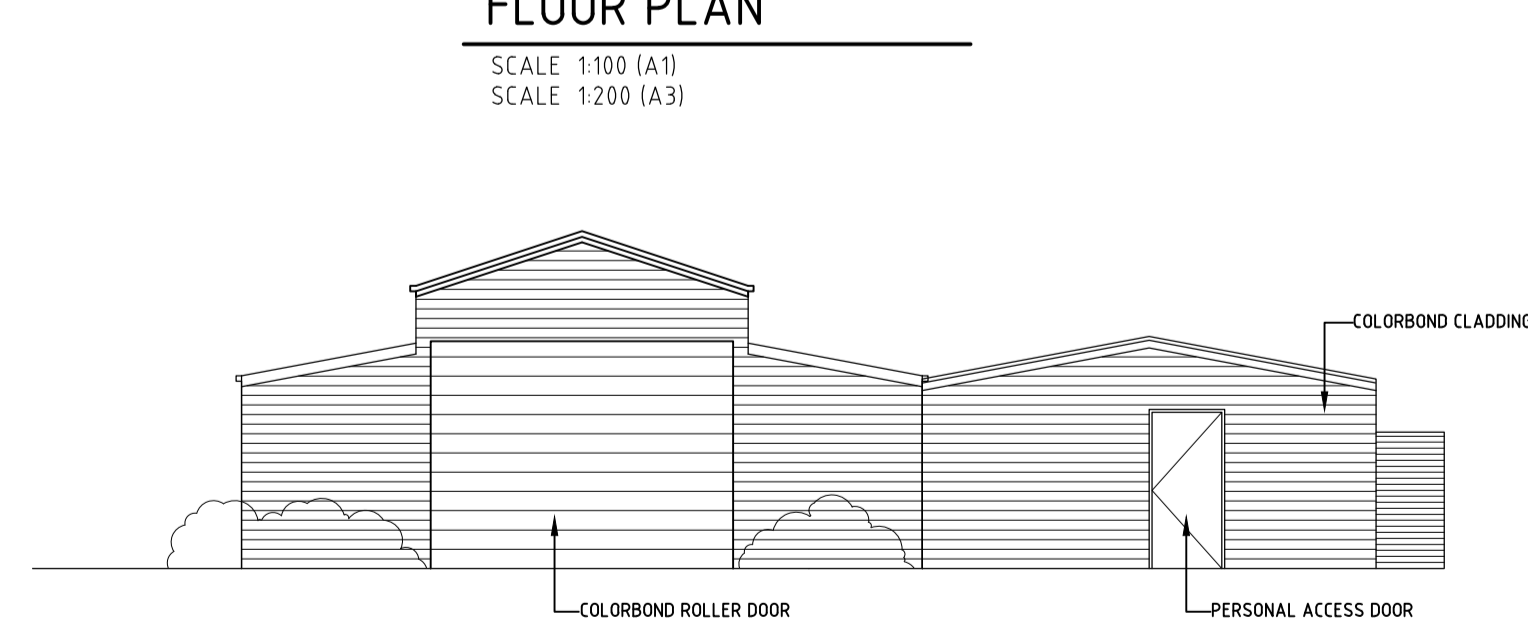

WEST ELEVATION

SCALE 1:100 (A1)
SCALE 1:200 (A3)

NOTE:
SHED TO BE COLORBOND 'WOODLAND GREY'

SEEDS UNITING CHURCH SHED PROPOSAL

SEEDS UNITING CHURCH
42 SUNNYMEADE DR, ABERFOYLE PARK SA 5159

MARCH 2017 DWG 161717 SK01 B

