

NOTE
ALL DISCREPANCIES TO BE REPORTED TO THE ARCHITECT FOR CONSIDERATION AND INSTRUCTION.


LEGEND

MASONRY SCHEDULE	
MA 01	NEW BRICKWORK AS SPECIFIED
MA EX	EXISTING BRICKWORK TO REMAIN
WALL FRAMING SCHEDULE	
ST 01	90x45mm TIMBER STUD SECTIONS TO MANUFACTURER'S RECOMMENDATIONS
ST 02	70x35mm TIMBER STUD SECTIONS TO MANUFACTURER'S RECOMMENDATIONS
CLADDING SCHEDULE	
CL 01	REVOLUTION ROOFING EUROPLUS SNAPLOCK COLORBOND CLADDING ON 40mm FURRING CHANNELS AS SPECIFIED
LINING SCHEDULE	
PB 01	13mm FLUSHED PLASTERBOARD FIXED TO STUDWORK TO MANUFACTURER'S RECOMMENDATIONS
PB 02	6mm FLUSHED VILLABOARD FIXED TO STUDWORK TO MANUFACTURER'S RECOMMENDATIONS
PB 03	2 LAYERS OF 6mm FLUSHED VILLABOARD FIXED TO STUDWORK TO MANUFACTURER'S RECOMMENDATIONS
MPB	13mm FLUSHED PLASTERBOARD ON 24mm FURRING CHANNELS FIXED TO EXISTING BRICKWORK TO MANUFACTURER'S RECOMMENDATIONS
DSPB	13mm FLUSHED DIRECT STICK PLASTERBOARD FIXED TO EXISTING BRICKWORK TO MANUFACTURER'S RECOMMENDATIONS
PW 01	9mm PLYWOOD FIXED TO STUDWORK TO MANUFACTURER'S RECOMMENDATIONS
PW 02	9mm PLYWOOD ON 24mm FURRING CHANNELS FIXED TO EXISTING BRICKWORK TO MANUFACTURER'S RECOMMENDATIONS
FLOORING SCHEDULE	
FL 01	NEW CARPET TILES (TYPE 1) AS SPECIFIED
FL 02	NEW CARPET TILES (TYPE 2) AS SPECIFIED
FL 03	NEW VINYL FLOORING AS SPECIFIED
FL 04	NEW COVED VINYL FLOORING AS SPECIFIED
FL 05	VINYL PLANK FLOORING AS SPECIFIED
FL 06	PAINTED CONCRETE AS SPECIFIED
FL 07	TILED PORCH AS SPECIFIED
FLEX	EXISTING FLOORING TO REMAIN
AT	ALUMINIUM THRESHOLD AS SPECIFIED (ALLOW FOR REBATE)
INSULATION SCHEDULE	
INS01	INSULATION BATTS AS SPECIFIED
INS02	ACOUSTIC INSULATION BATTS AS SPECIFIED
INS03	CEILING INSULATION AS SPECIFIED
PAVING SCHEDULE	
PV 01	CONCRETE PAVING TO ENGINEER'S DETAILS
PV 02	NEW PAVERS AS SPECIFIED
DOOR & WINDOW SCHEDULE	
D00	DENOTES DOOR NUMBER AS SCHEDULED
W00	DENOTES WINDOW NUMBER AS SCHEDULED

NOTE: BUILDER TO CHECK ALL DIMENSIONS ON SITE BEFORE PROCEEDING

No.	Date	Description
-	08.02.17	TENDER ISSUE

Client	Seeds Uniting Church	Mechanical Engineer	BCA ENGINEERS
Structural Engineer	PT DESIGN	Electrical Engineer	BCA ENGINEERS
Civil Engineer	PT DESIGN	Hydraulic Engineer	BCA ENGINEERS
Certifier	BUILDSURV	Fire Engineer	BCA ENGINEERS

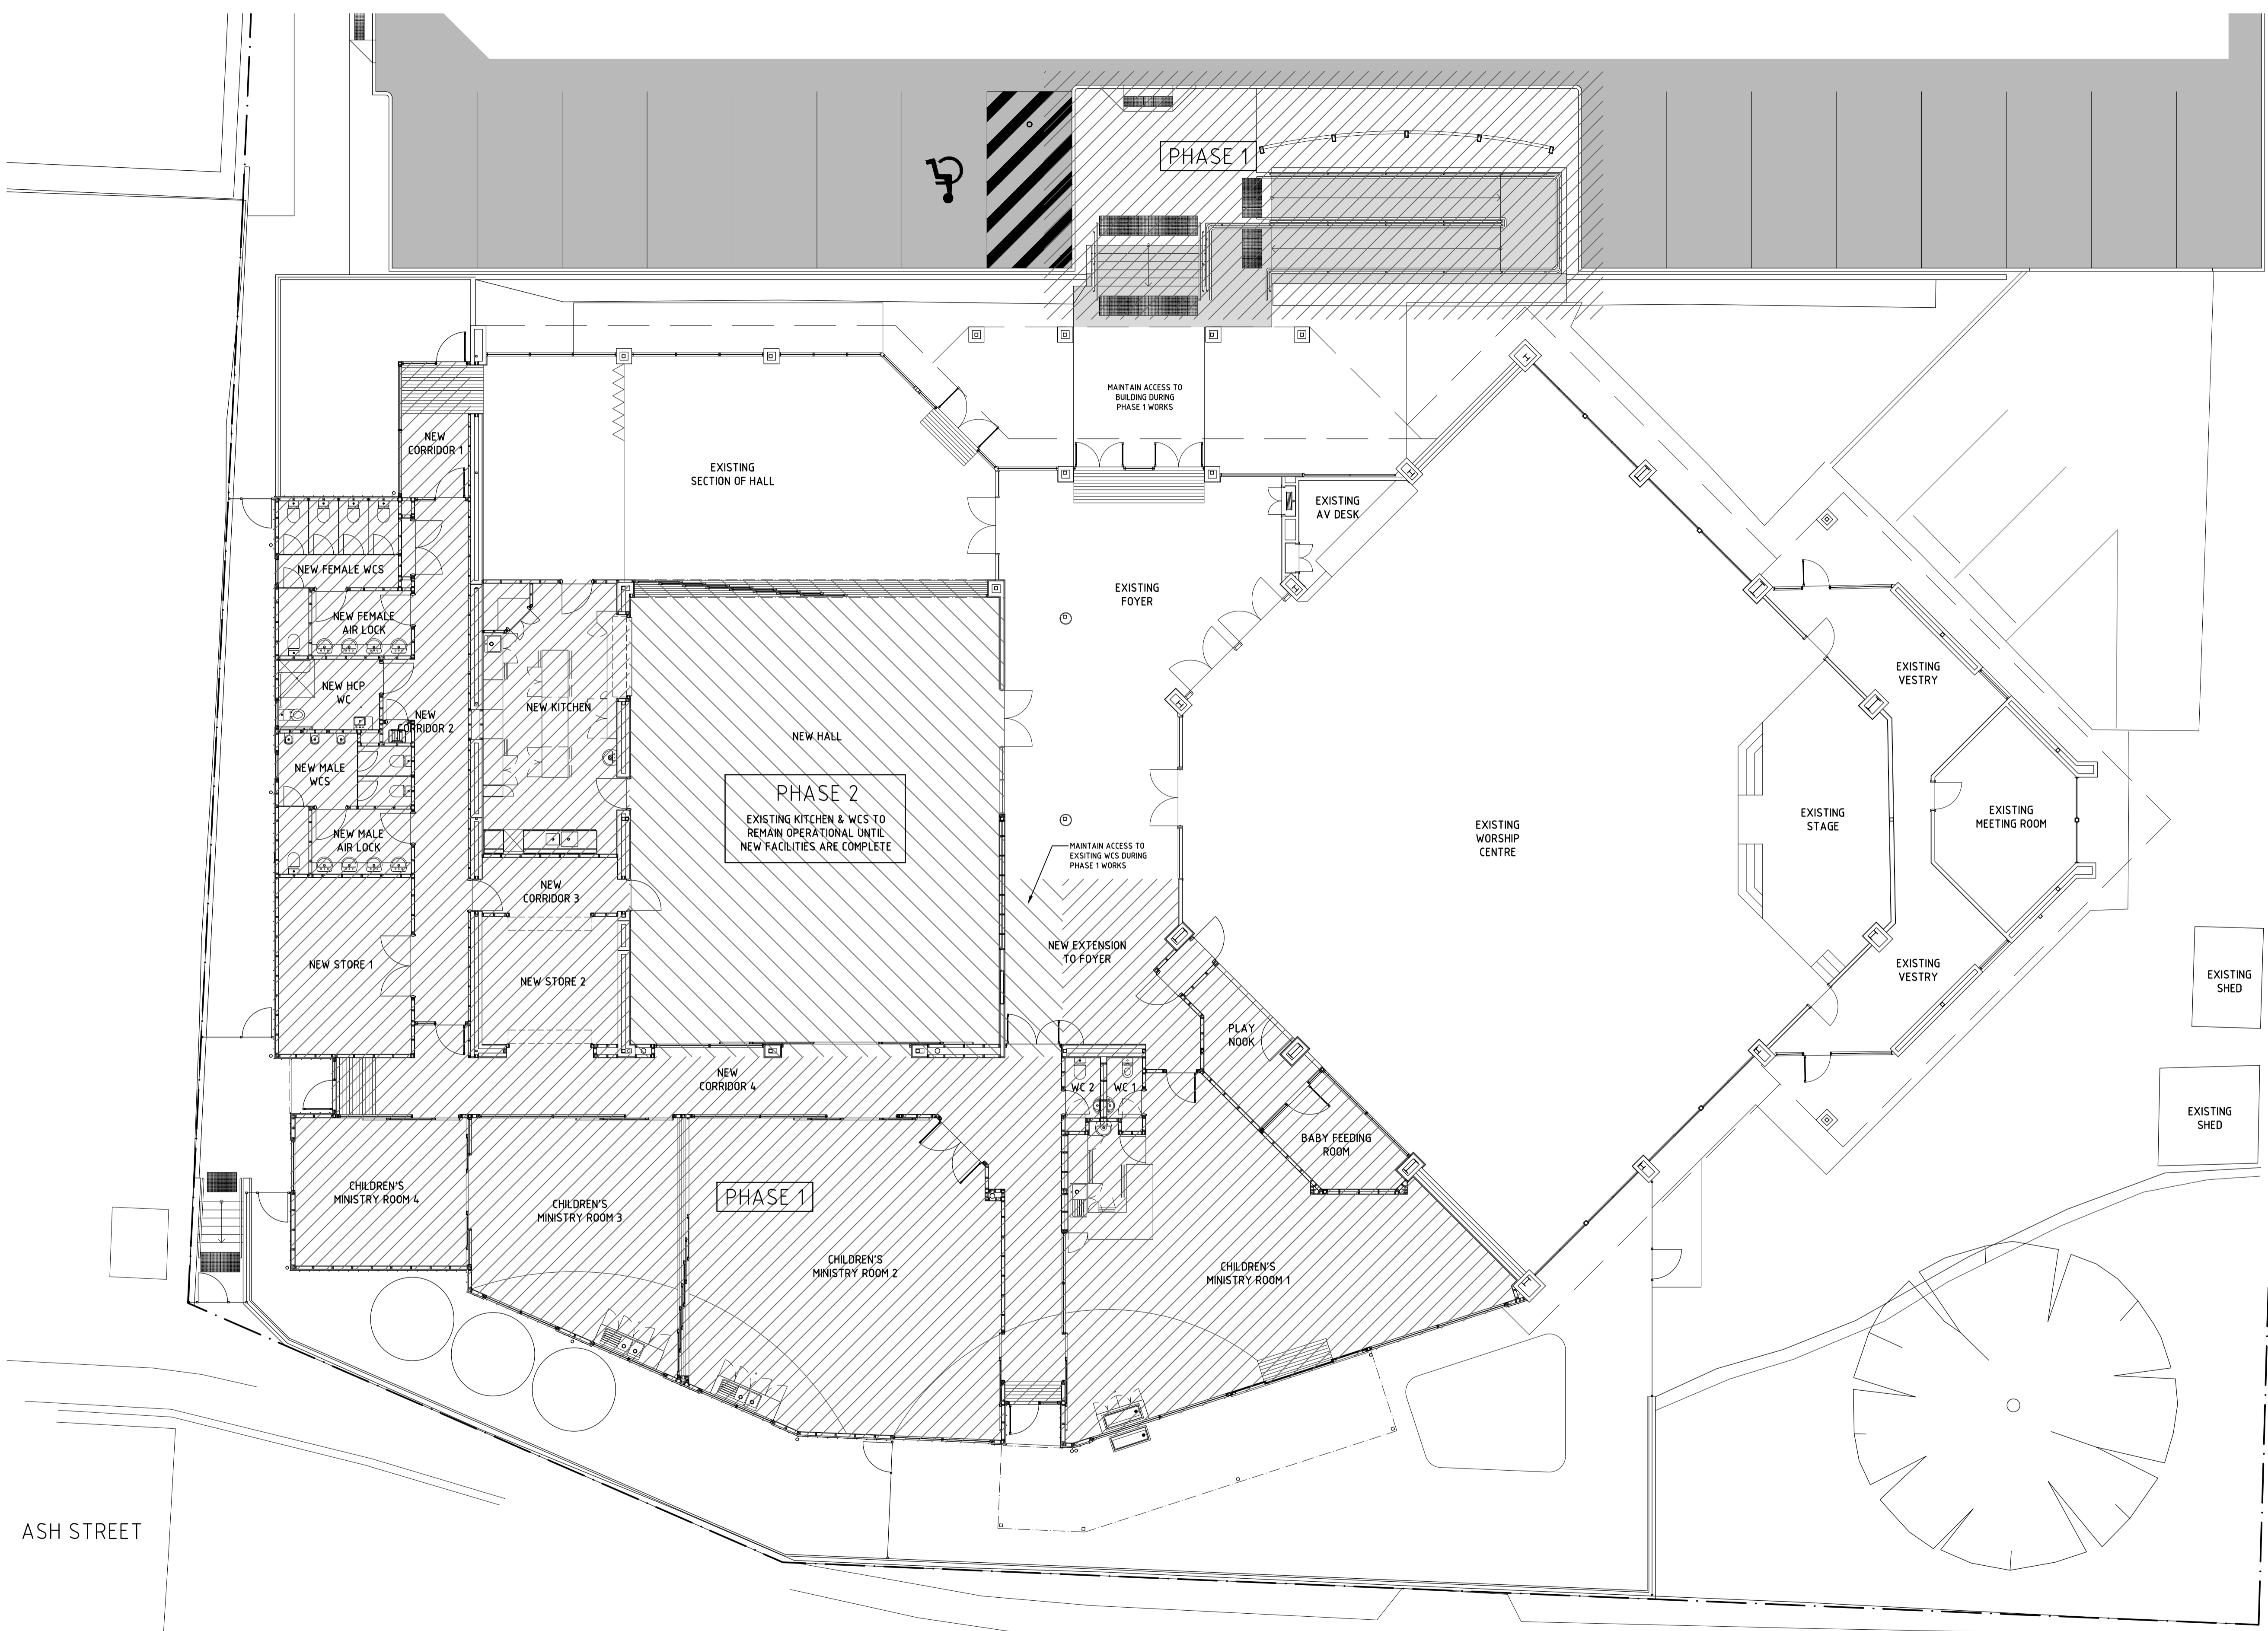

PHASE 2
EXISTING KITCHEN & WCS TO REMAIN OPERATIONAL UNTIL NEW FACILITIES ARE COMPLETE

PHASE 1

NOTE:
REFER TO SPECIFICATION FOR FURTHER INFORMATION ON PHASING

PHASING PLAN
SCALE 1:100 (A1)